


WINCH 6	41'-3"
28	39'-8"
27	38'-8"
26	37'-8"
25	37'-1"
WINCH 5	36'-1 1/2"
WINCH 4	33'-5"
WINCH 3	34'-5 1/2" TRAV TRACK
24	33'-5"
23	32'-0"
22	30'-3"
21	27'-11"
20	26'-2 1/2"
WINCH 2	24'-4"
19	22'-5"
18	21'-2"
17	19'-7"
16	18'-1 1/2"
WINCH 1	16'-5 1/2" TRAV TRACK
15	15'-5 1/2"
14	13'-5 1/2"
13	10'-7 1/2"
12	8'-8"
11	6'-4"
10	4'-11 1/2"
9	2'-6"
8	-0'-1"
7	-1'-10"
6	-8'-0"
5	-9'-1"
4	-14'-1"
3	-15'-1 1/2"
2	-19'-7 1/2"
1	-21'-2"
PIPE	FROM PL HOUSE HANG

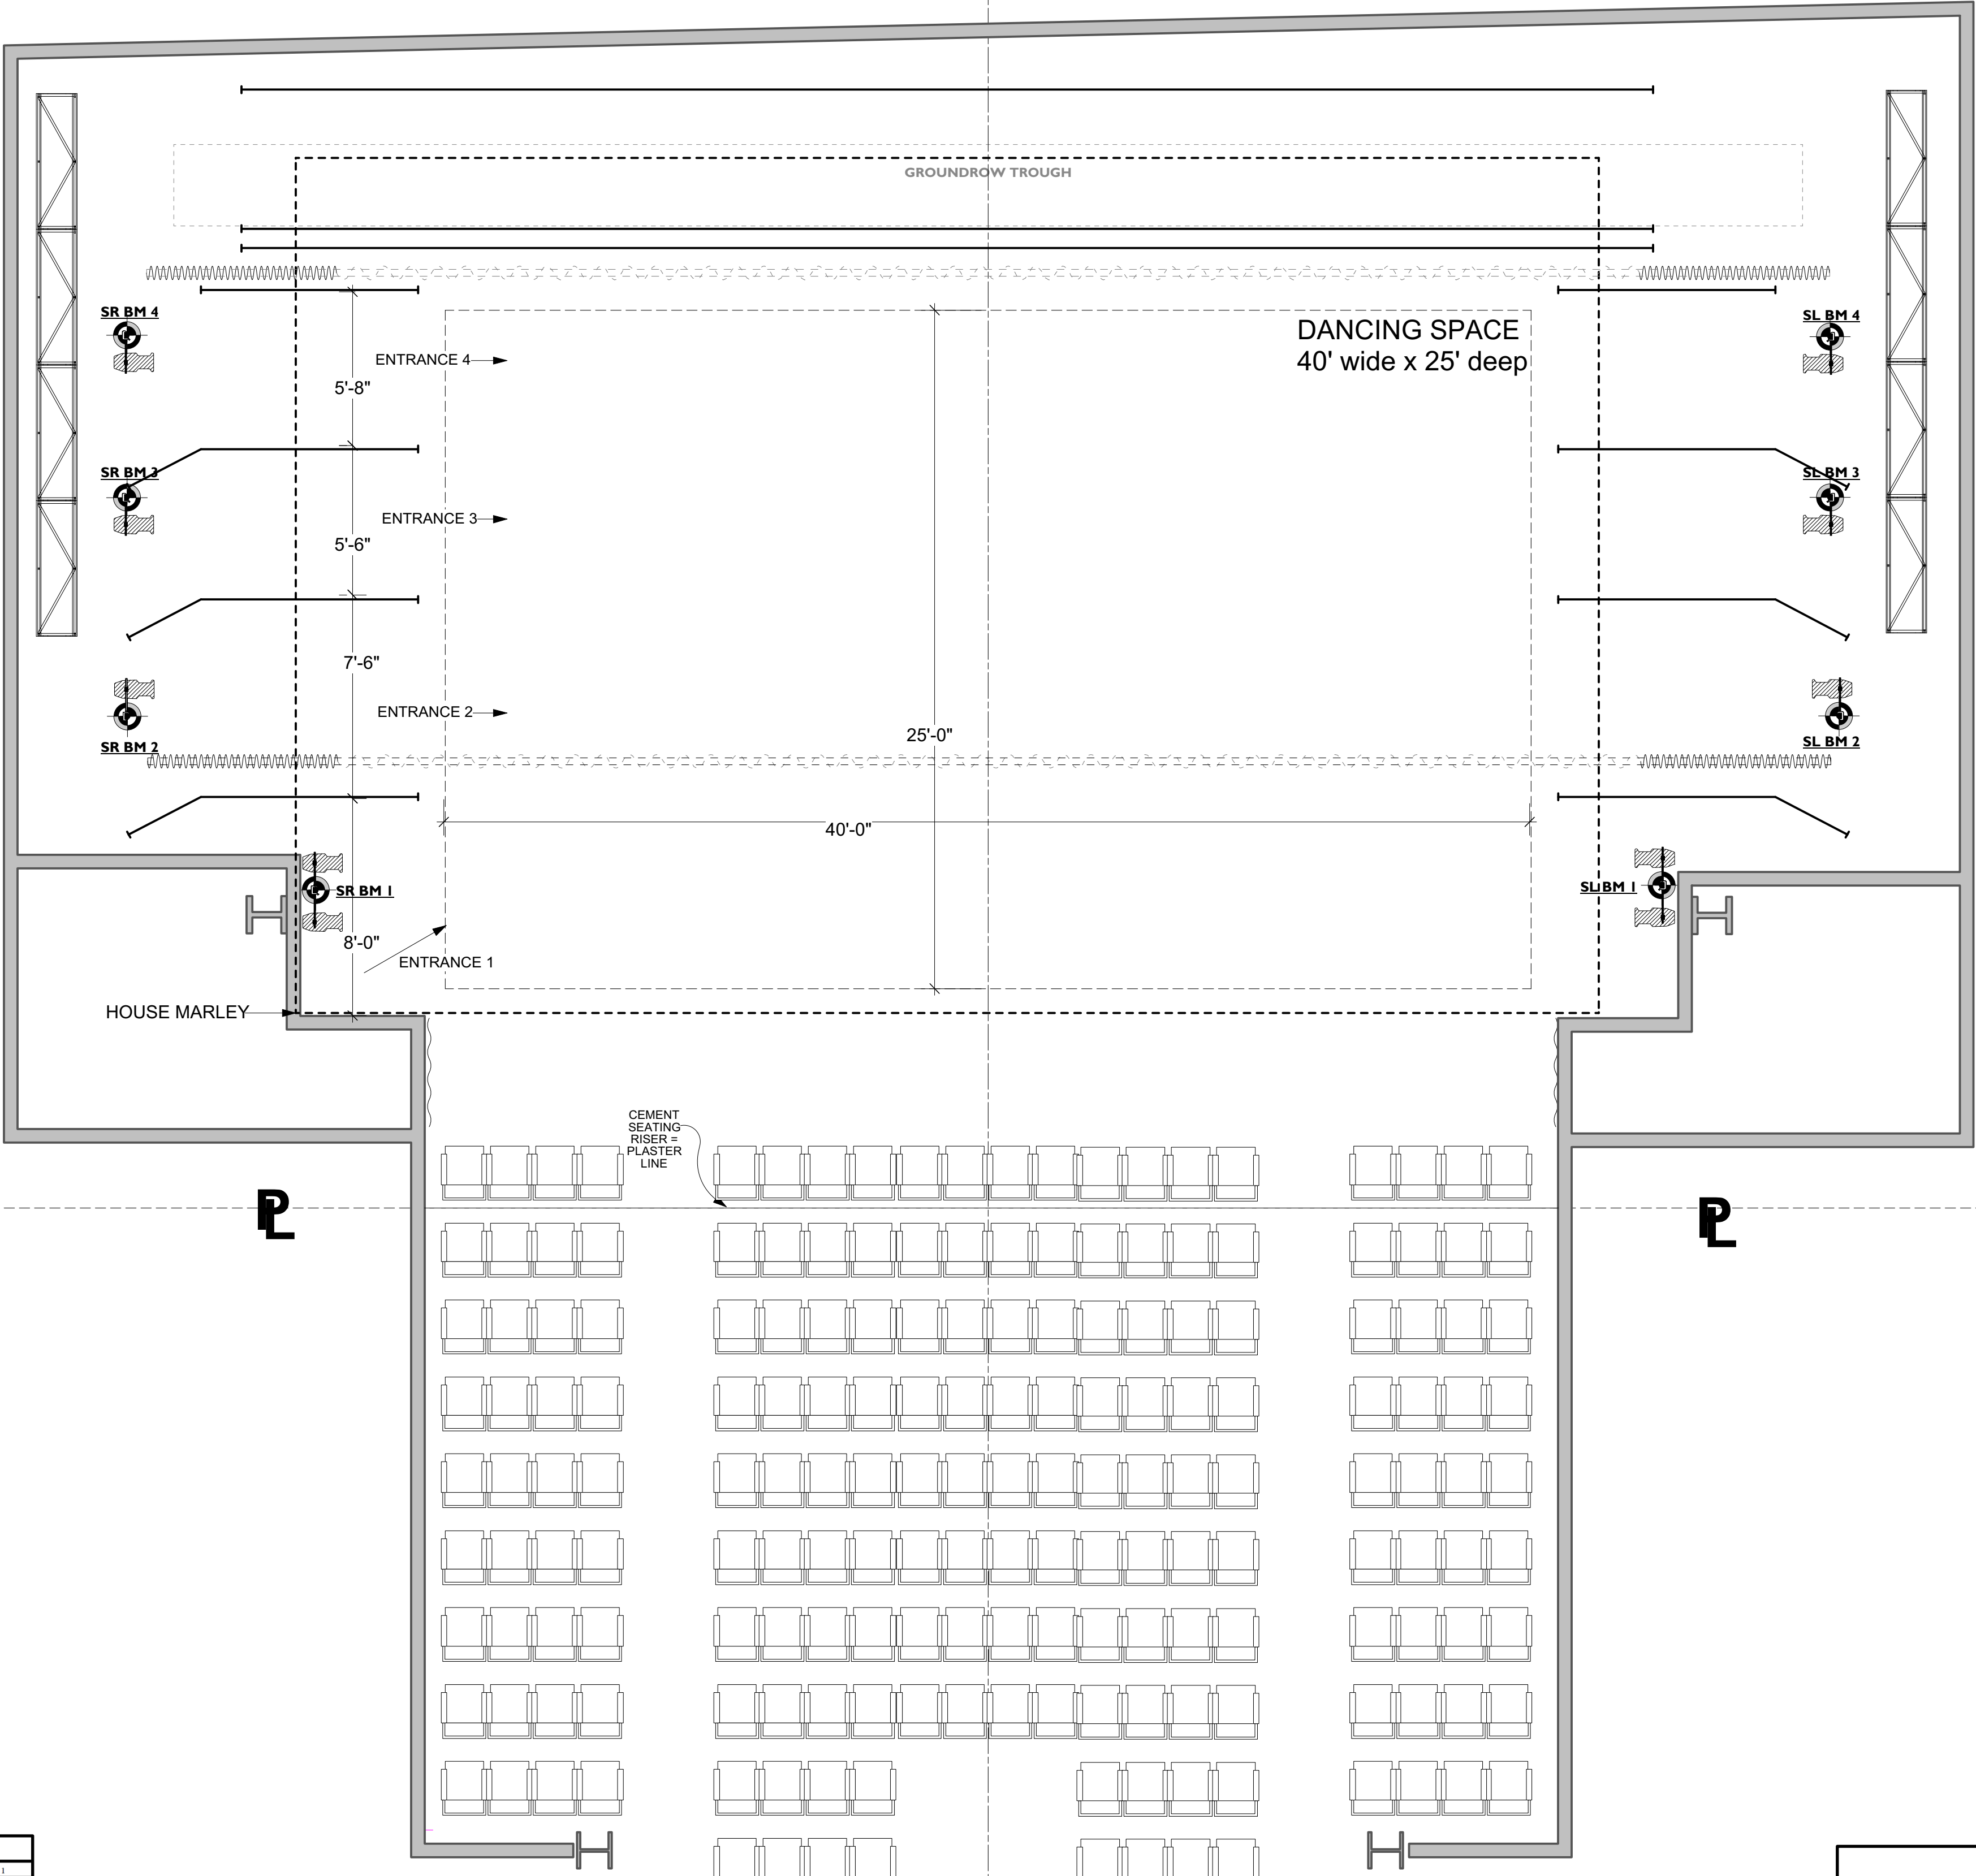

WINCH 6	
28	
27	
26	
25	
WINCH 5	
WINCH 4	
WINCH 3	
24	
23	
22	
21	
20	
WINCH 2	
19	
18	
17	
16	
WINCH 1	
15	
14	
13	
12	
11	
10	
9	
8	
7	
6	
5	
4	
3	
2	
1	
PIPE	


GRID HEIGHT = 19'-0"  
ALL ELECTRICS ARE DEAD-HUNG  
6 MANUAL WINCH PIPES  
LEGS ARE HUNG 20" FROM CENTER

**KEY TO INSTRUMENTATION**

- ETC S4 Zoom 25°-50° / 550w  
Frame Size: 7.5"
- ETC S4 26° / 550w  
Frame Size: 6.25"
- ETC S4 36° / 550w  
Frame Size: 6.25"
- ETC S4 50° / 550w  
Frame Size: 6.25"
- VARILITE 1000 TI  
1000w, Zoom, Iris  
Gobo, CMY Mixing  
No Shutters
- Wybron ColorRam II 7.5"  
Scroller
- ETC S4 PARnel / 550w  
Frame Size: 7.5"
- ETC S4 PAR MFL / 550w  
Frame Size: 7.5"
- ETC S4 PAR WFL / 550w  
Frame Size: 7.5"
- Altman #154 14" Scoop 500w
- ETC Vivid x7 Selador LED Strip Lights
- L & E 6'-4" 3-Circuit MiniStrip / 750w
- Vertical Pipe Position Icon

**NYLA Color Scroll**

R305 - Pale Neutral Amber	1
R17 - Light Fluoro	2
R7 - Amber	3
E106 - Primary Red	4
R27 - Medium Red	5
R12 - Orange	6
R313 - Light 1/2 Fluoro	7
R20 - Pink	8
R10 - Yellow	9
L130 - Primary Green	10
G60 - Fluoro	11
L128 - Steel Cyan	12
R411 - 1/2" Blue 1 1/2" Cyan	13
Blue - Blue	14
Blue - Blue	15
L204 - 1/2" C7 Blue	16
L204 - 1/2" C7 Blue	17
L107 - Blue Blue	18
R48 - Sky Blue	19
L107 - Blue Blue	20
L120 - Deep Blue	21
R39 - Indigo	22
R56 - Violet / Amethyst	23
R41 - Sapphire Pink	24
R14 - Special Emerald	25
G15 - Baby Pink	26
L108 - 1/2" Blue	27
L128 - Bright Pink	28
R14 - 1/2" Red Pink	29
G44 - Sky Blue	30
G60 - Blue Blue	31
G15 - Blue Blue	32

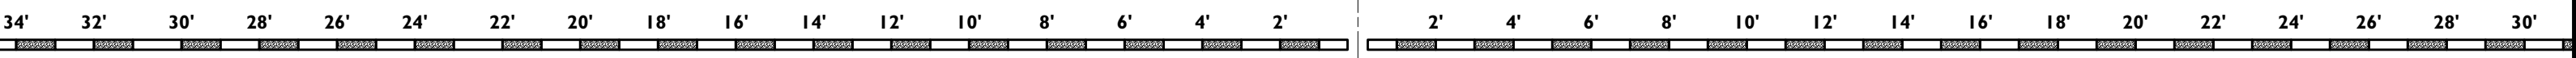

DRAWING NAME: <b>SIMPLE GROUNDPLAN</b>		2017-18 SEASON		<b>NEW YORK LIVE ARTS</b>
COMPANY NAME: <b>COMPANY NAME</b>		New York Live Arts 219 W. 19th Street NY, NY 10011 www.newyorklivearts.org 212.691.6500 212.633.1974 (fax)		
LIGHTING DESIGNER: <b>LIGHTING DESIGNER</b>	EMAIL ADDRESS: <b>LD EMAIL ADDRESS</b>	Director of Production <b>Hillery Makatura</b> hmakatura@newyorklivearts.org	Production Coordinator <b>Eliza J. Brennessel</b> ebrennessel@newyorklivearts.org	
DATE ISSUED:	REVISION #: 1	Technical Director <b>Thomas Bowersox</b> tbowersox@newyorklivearts.org		
REP PLOT DRAWN BY: LL, AV, LB, VMV	SCALE: 1/4" = 1'-0"	Lighting Supervisor <b>Lauren Libretti</b> libretti@newyorklivearts.org		