


ROOF BALCONY

WHITE STUDIO

UNDERSIDE OF SOFFIT @ + 9'8"

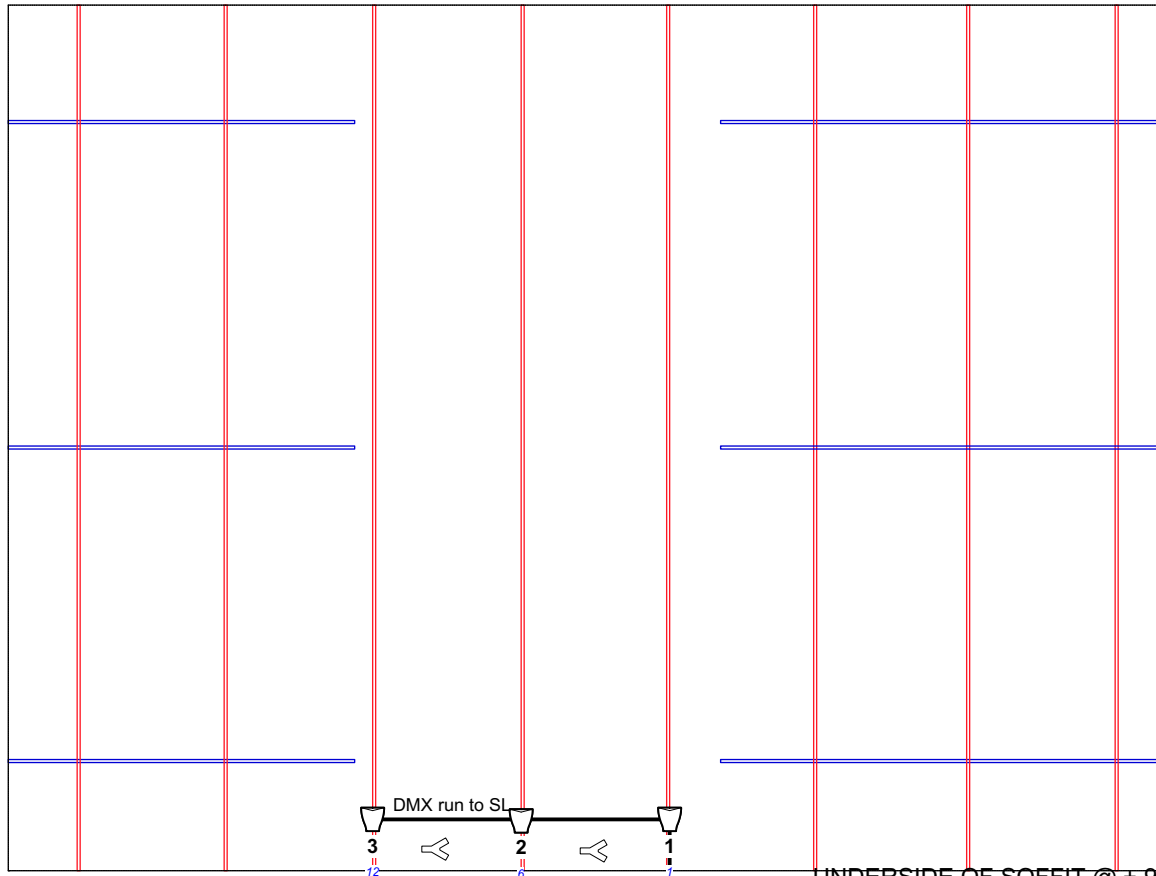


UNDERSIDE OF SOFFIT @ + 9'8"

REMOVEABLE WALL

REMOVEABLE WALL

UNDERSIDE OF SOFFIT @ + 9'8"

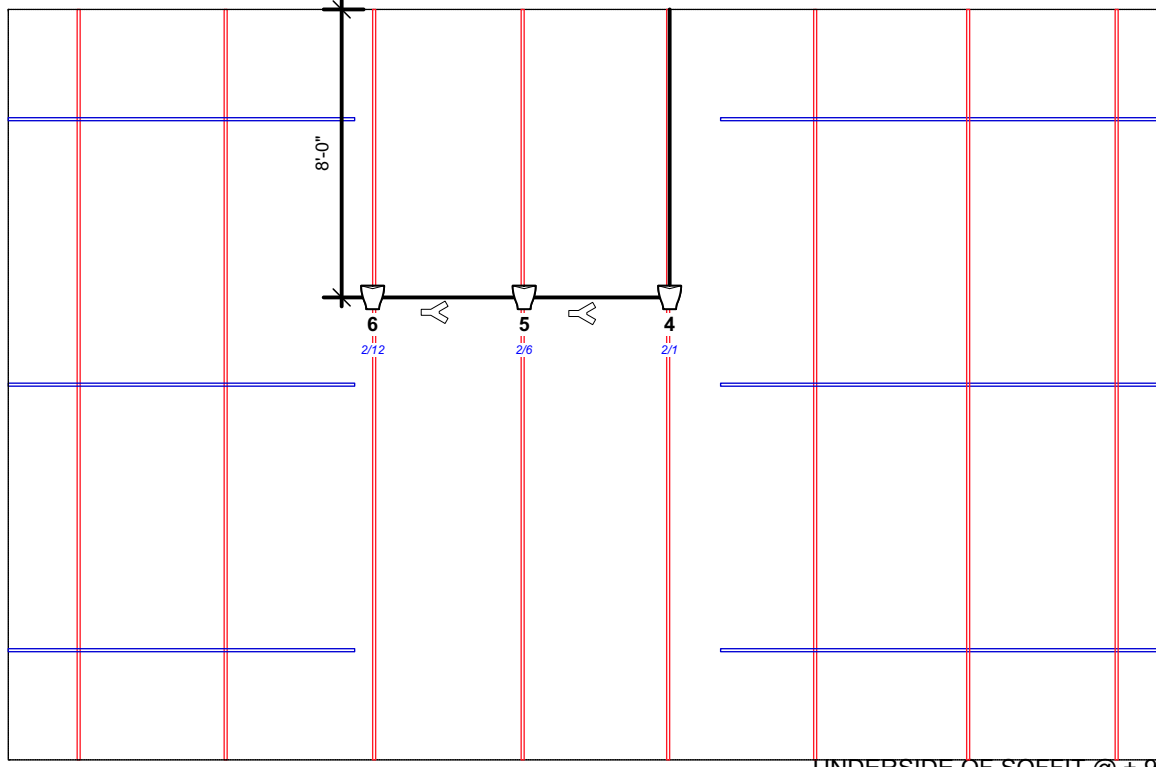

UNDERSIDE OF SOFFIT @ + 9'8"

ROBBINS STUDIO

LX CONSOLE

19TH STREET

WEST

EAST

KEY TO INSTRUMENTATION

◡ COLORSOURCE PAR with WIDE LENS

DRAWING NAME: STUDIO LIGHT PLOT		Director of Production Hillery Makatura	2020/2021 SEASON
COMPANY NAME:		Production Manager Kristiana Cowcer	
LIGHTING DESIGNER:		Technical Director Ryan Naso	New York Live Arts 219 W. 19th Street NY, NY 10011 www.newyorklivearts.org 212.691.6500 212.633.1974 (fax)
DATE ISSUED:		Lighting Supervisor Lauren Libretti	
REP PLOT DRAWN BY: AV, LB, VMV		REVISION #:	
SCALE: 1/4" = 1'-0"			